



DET. EXT.W-1

Horizontal connection
of exterior wall elements

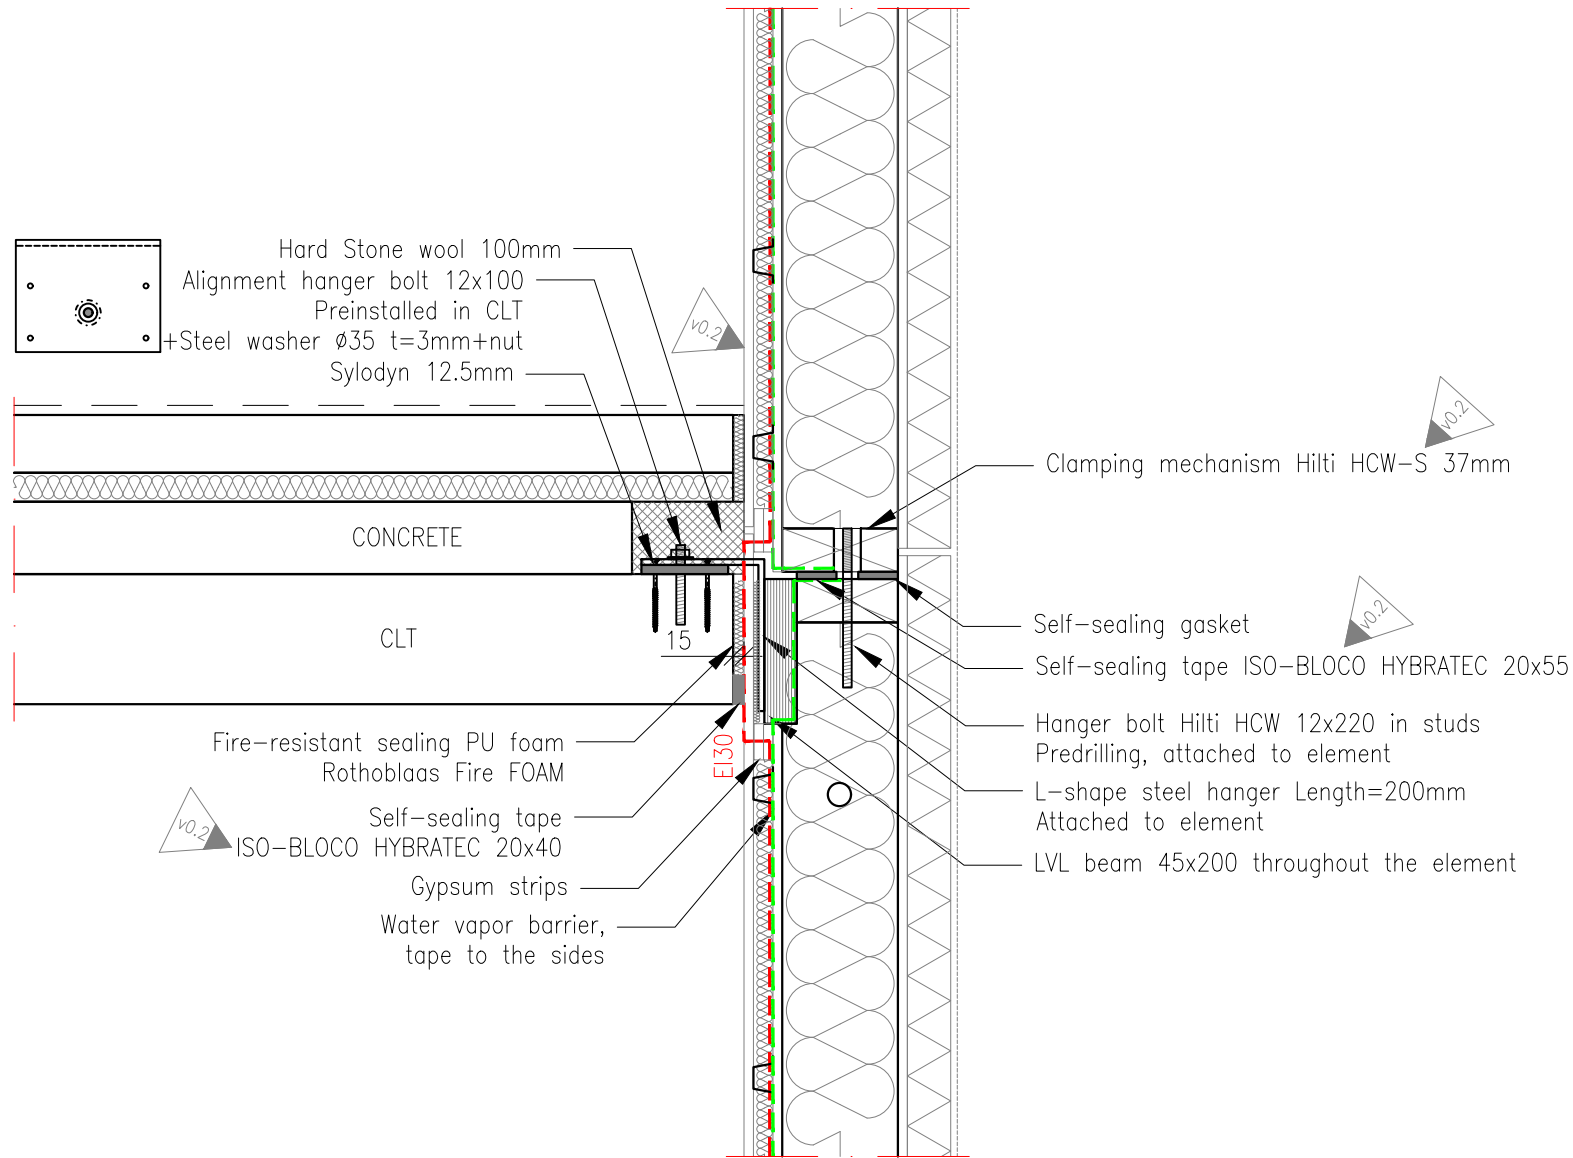

DET. EXT.W-2

Vertical connection
of exterior wall elements

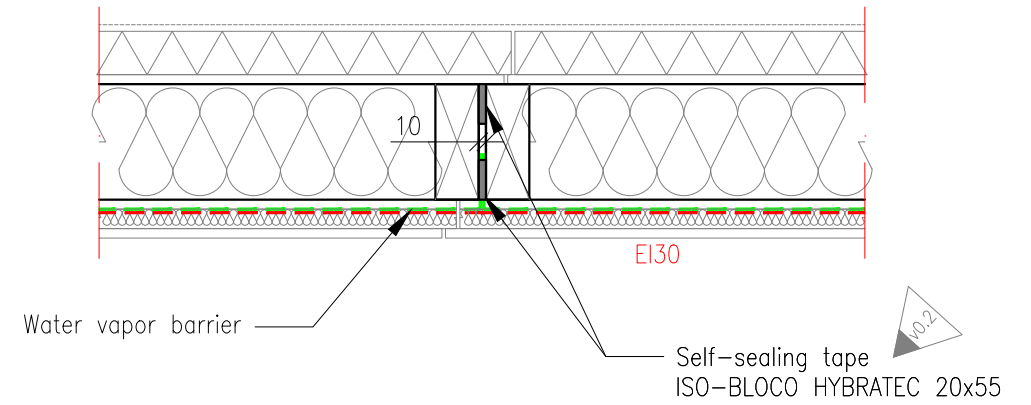

Changelog

v0.1 25.4.25 S.B.
Published

v0.2 4.6.25 S.B.
DET. EXT.W-1
- Interior gypsum is continuous
- HCW connector is specified
- Neoprene is replaced by self-sealing tape
DET. EXT.W-2
- Neoprene is replaced by self-sealing tape


Exterior wall details

Project W

v0.2 4.6.25 S.B.
Sergei Boev, s.boev@all3.com


DET. INT.F-1

Slabs connection
above non-load bearing wall
(double frame)

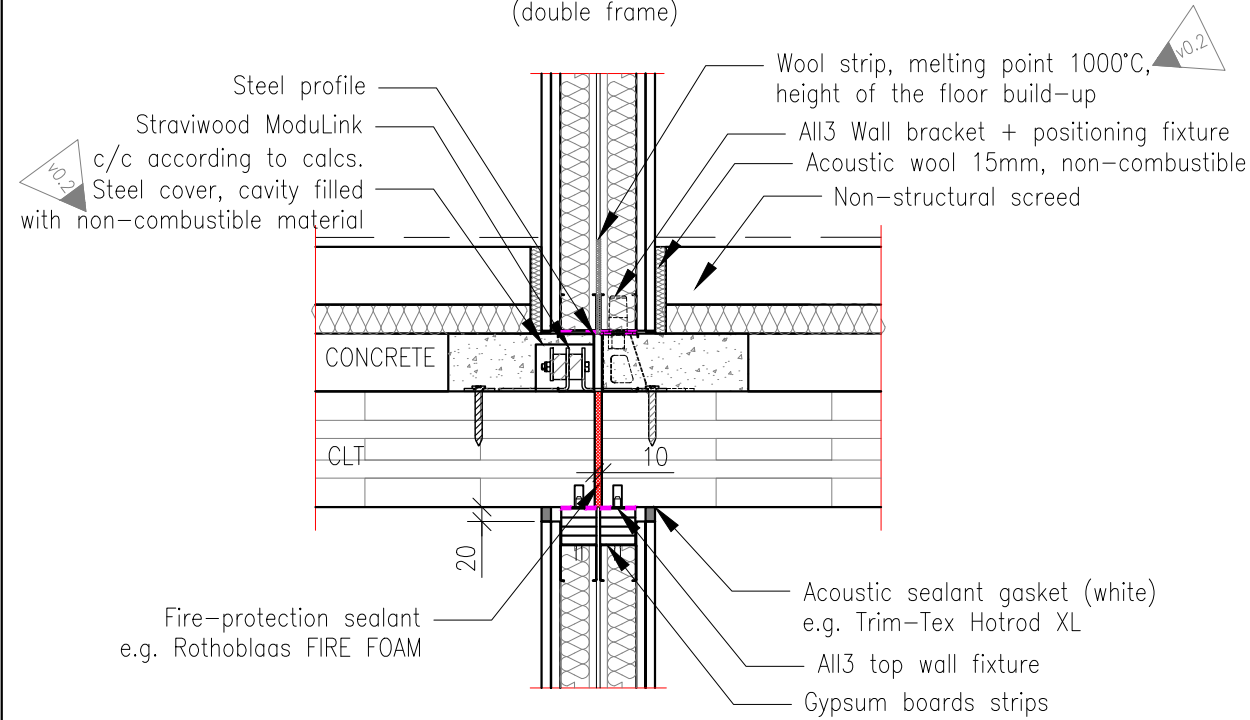


DET. INT.W-1

Interior walls butt connection

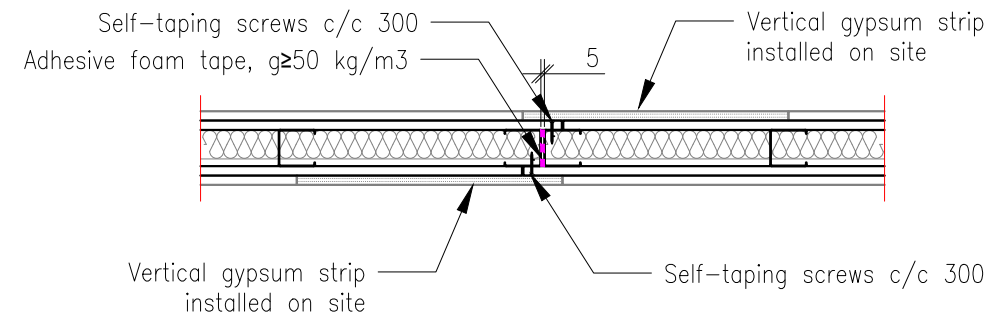


DET. INT.W-2

Interior wall and ceiling connection

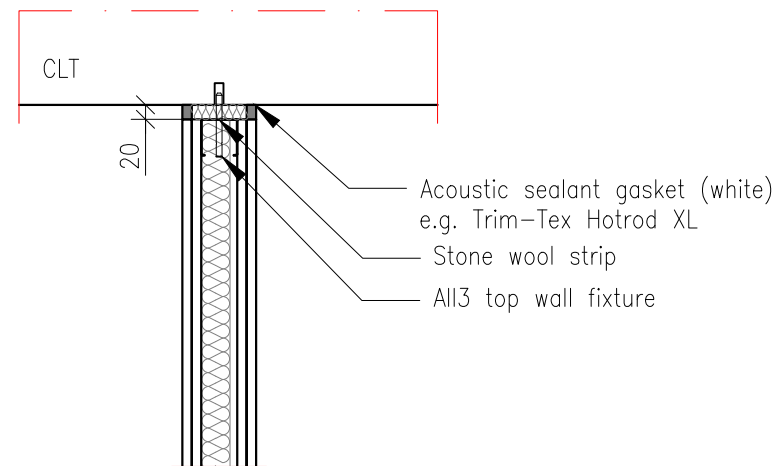

DET. INT.W-3

Interior wall and floor connection
using All3 alignment fixtures

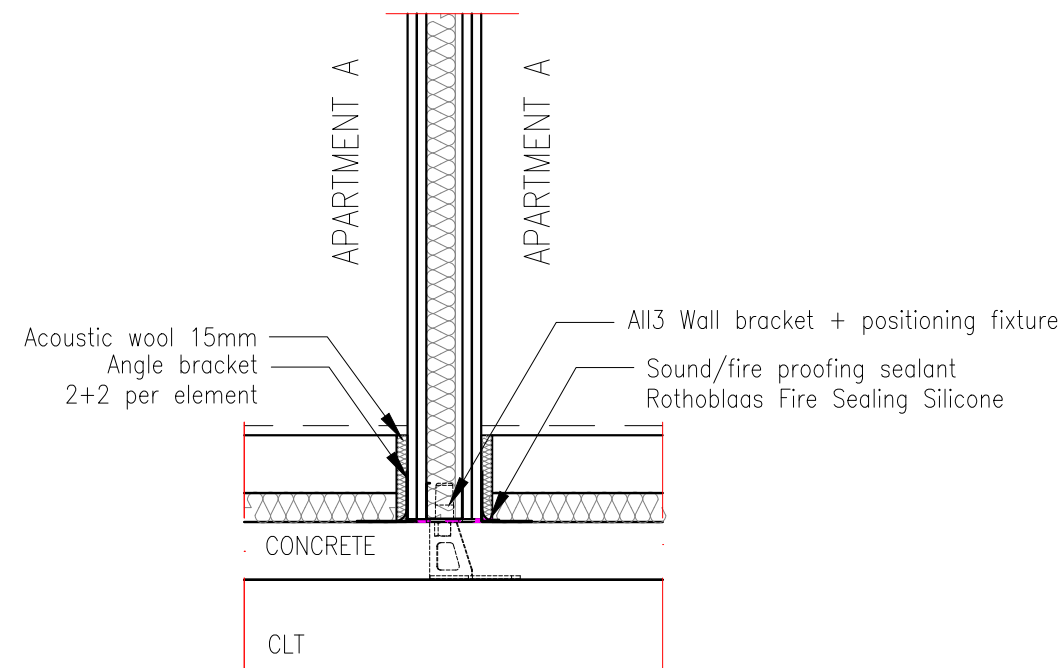

Changelog

v0.1 25.4.25 S.B.
Published

v0.2 4.6.25 S.B.
DET. INT.F1

- Wool strip between the walls
- Cavity around Modulelink is filled with non-combustible material

Interior wall details

Project W

v0.2 4.6.25 S.B.
Sergei Boev, s.boev@all3.com